

AUBADE HALL Toyama City Theater For Performing Arts


keys

- C型30A 調光回路
- C型30A 純直/調切り替え回路
- C型60A 調光回路
- ① ND3kw(100V)C型30A
- ② ND2kw(200V)D型20A
- ③ ND(200V)3P60A(七星)
- ④ D型20A3分岐に変換可能
- ⑤ Ethernet
- ⑥ DMX ノード 2or4ポート (ETC Net3 Gateway)
- ⑦ MATSUMURAキヤリングディマー CD-103W
- ⑧ 1.5kw PC
- ⑨ 1kw Projector
- ⑩ 1kw ProfileZoom 20° ~34°
- ⑪ 750wProfile(SFZoom) 25° ~50°








LH (1色19灯)

#72	1	9	17	25	#73	5	13	21	29
#59	2	10	18	26	#78	6	14	22	30
#22	3	11	19	27	#33	7	15	23	31
#40	4	12	20	28	#W	8	16	24	32

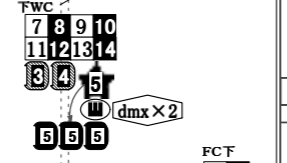

LHC	LHC	LHC	LHC	LHC	LHC	LHC	LHC	
3 4	7 8	11 12	15 16	19 20	23 24	27 28	31 32	
1 2	5 6	9 10	13 14	開閉LH	17 18	21 22	25 26	29 30

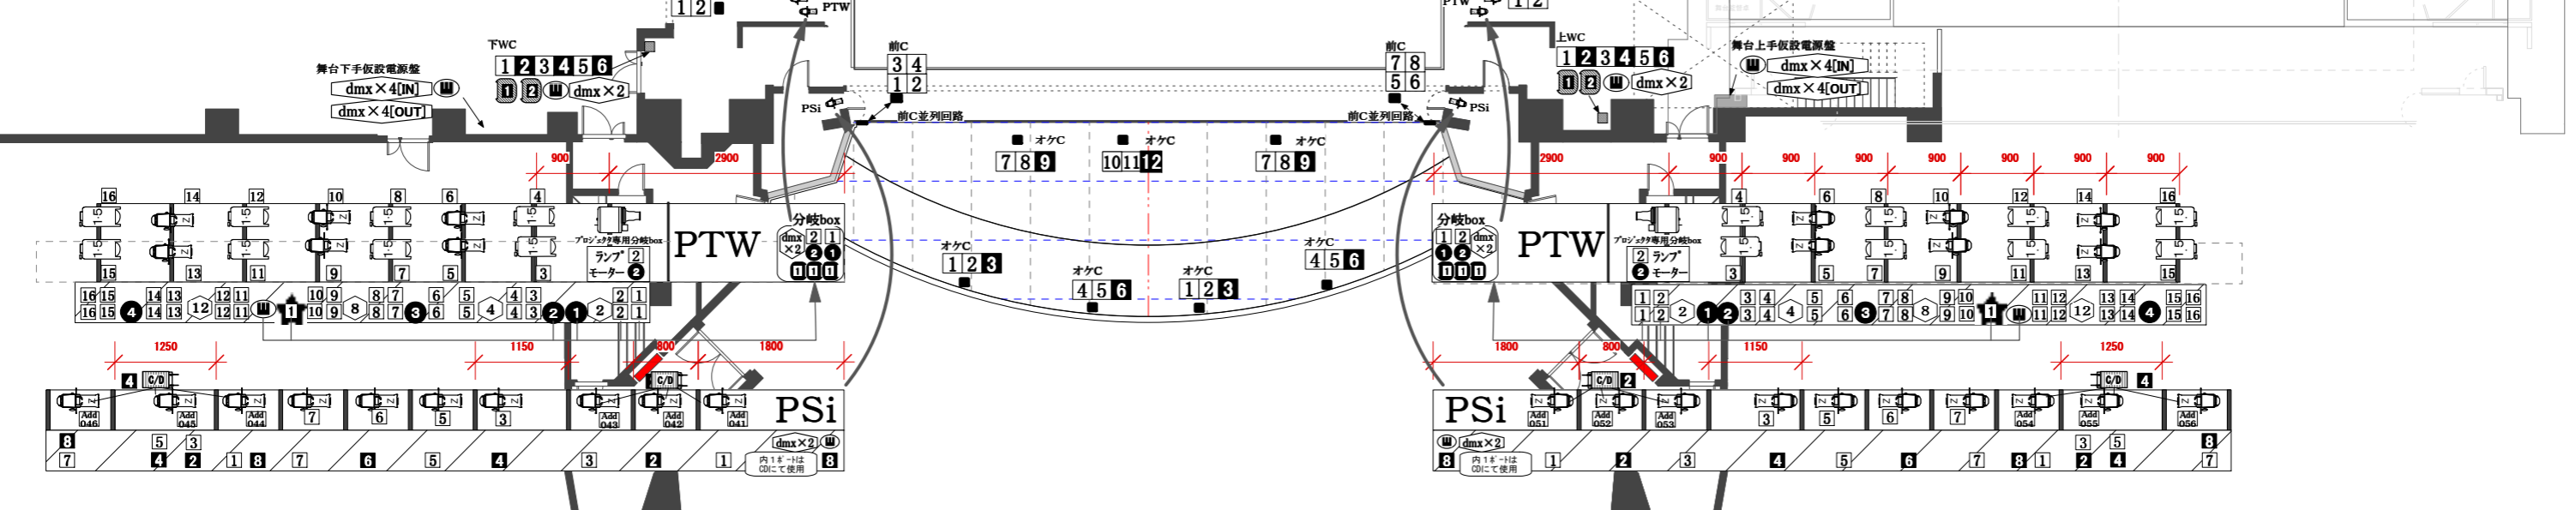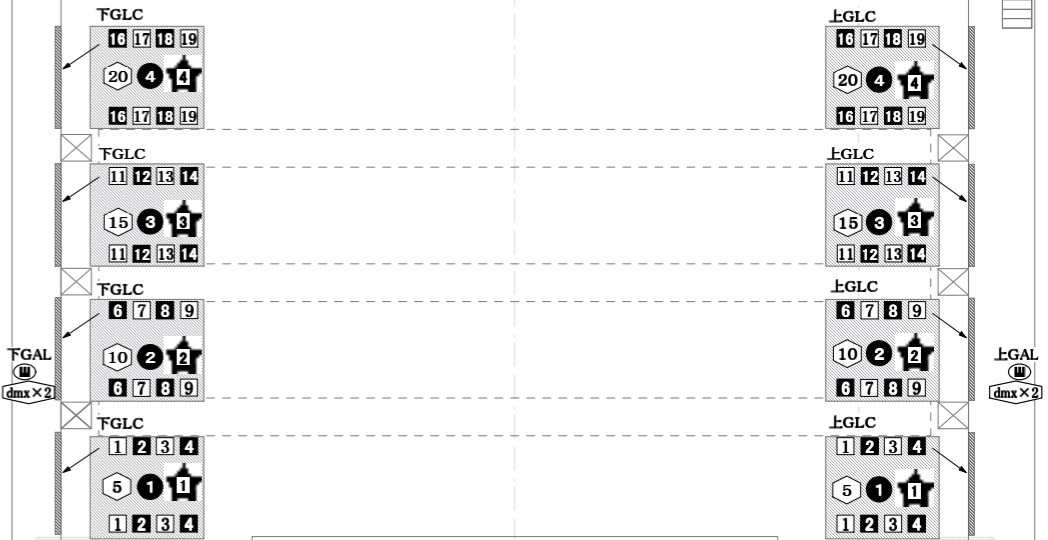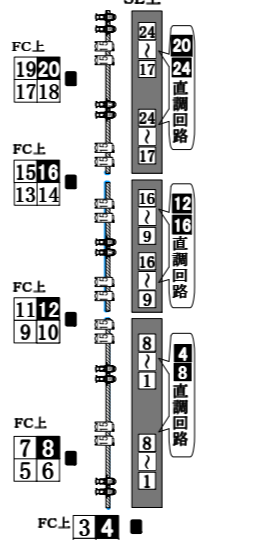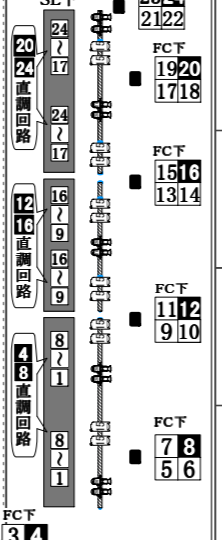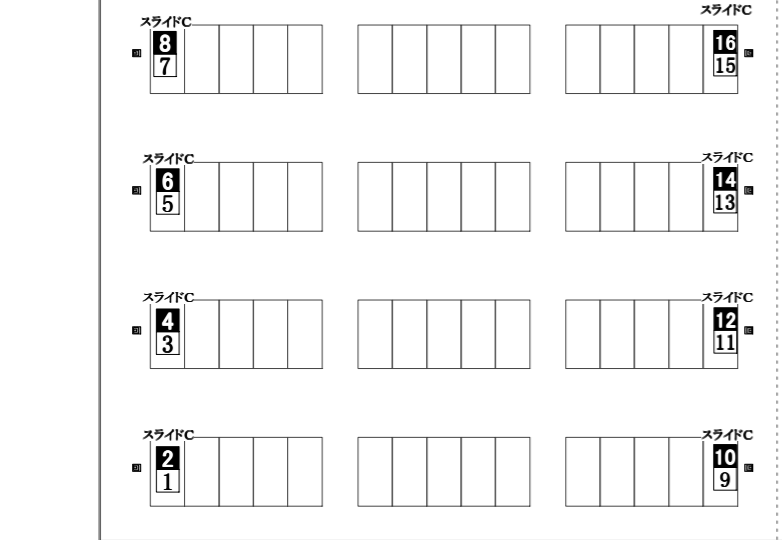

奥舞台フライギャラー

RUH (1灯500w 1色24灯)

上段	#71	1	3	9	11	#72	2	4	10	12
下段	#78	5	7	13	15	#22	6	8	14	16

RUH16回路(切替30A C型各1口)

第1フライギャラー h=13.00m